




 


**Legend**

-  Building Element
-  Warning Light
-  Elements installed on the Ceiling
-  Elements installed on the Floor, Wall or unattached

Code	Description
------	-------------

T001	Warning light
------	---------------

**Control Room**


D012	Eleva Workspot with EEC for C50 Dura Diagnost40
------	---

**Examination Room**


T099	Emergency Power OFF Switch
D017	Cable Outlet
D4WS	Dura Diagnost 40 Wall Stand
D030	DuraDiagnost 4.1 Tube Stand
D032	Dura diagnost 40 Patient Table

**Technical Area**

T013	Earth Reference and Dynamic Main Switch
GEN	M-Cabinet CXA with Wallbox

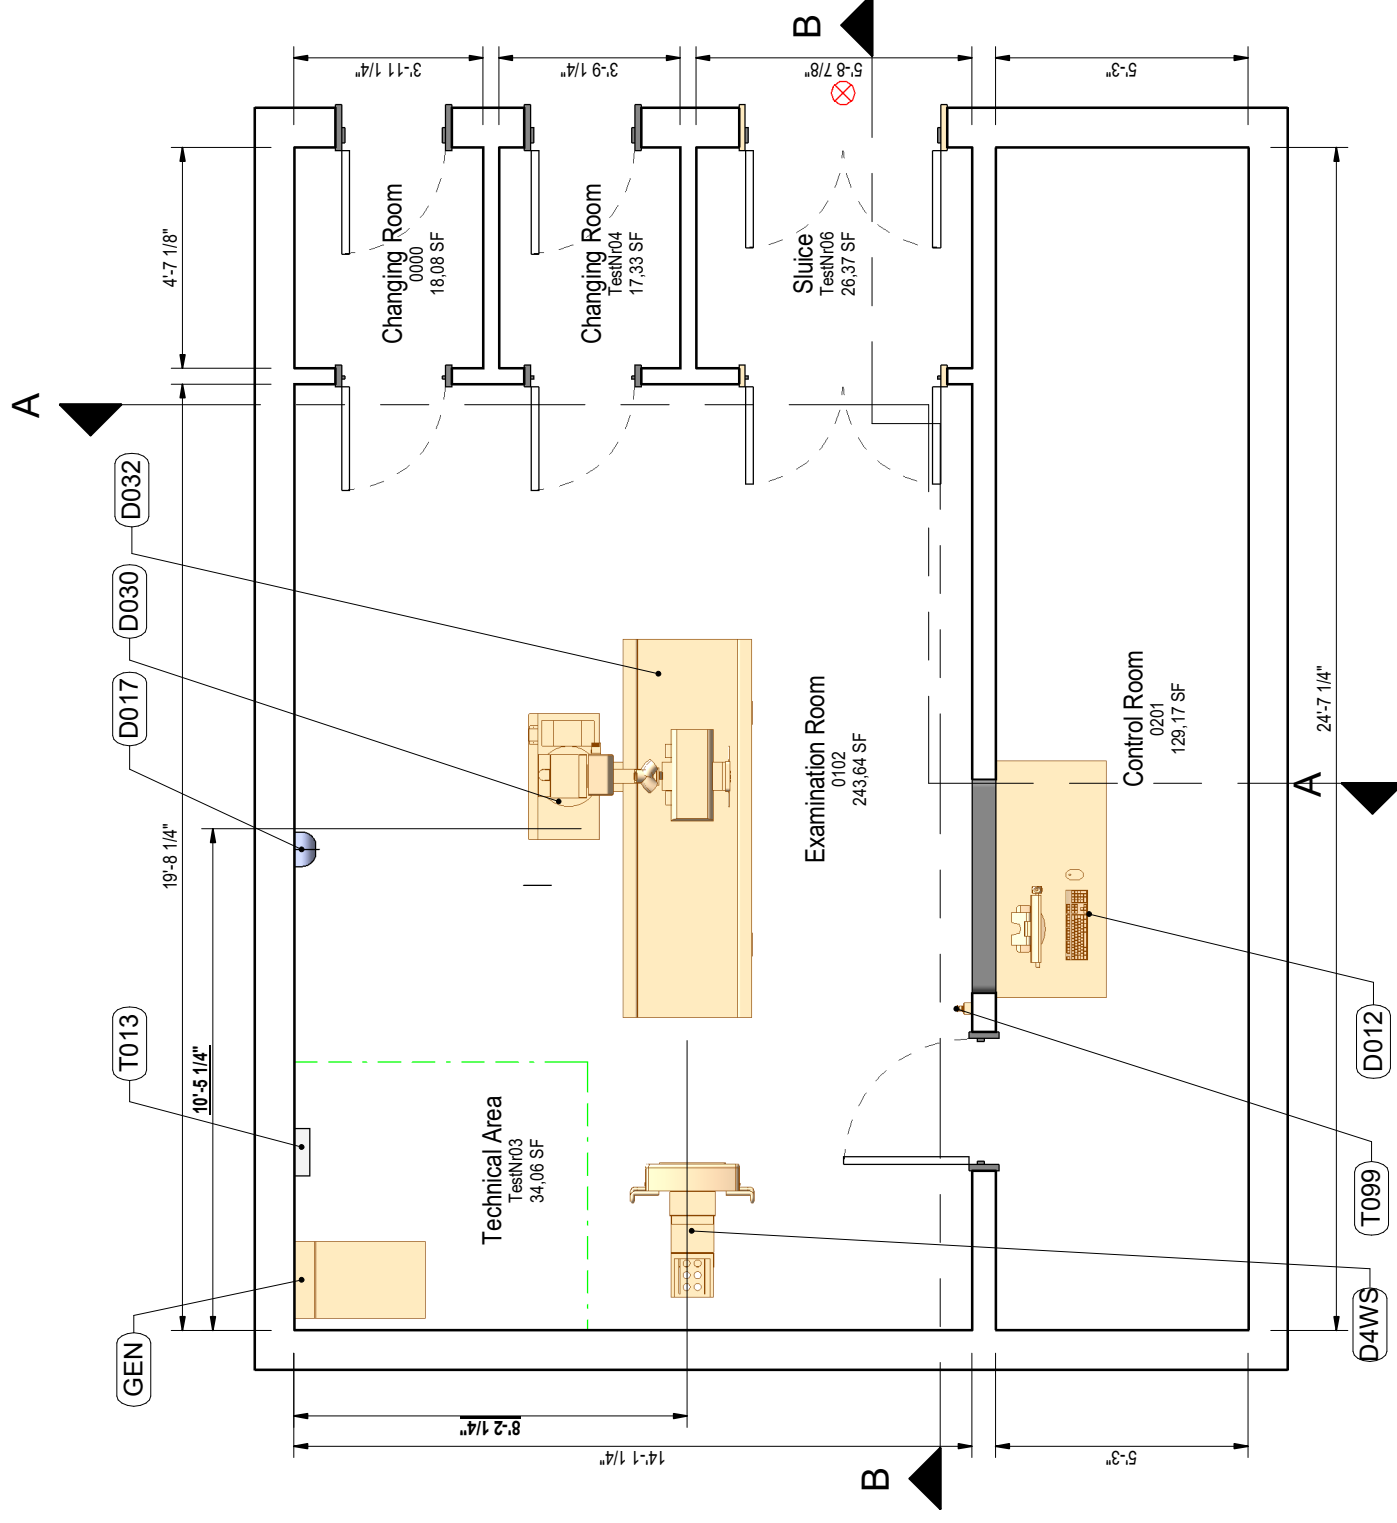


Code	Description
T001	Warning light
<b>Control Room</b>	
D012	Eleva Workspot with EEC for C50 Dura Diagnost40
<b>Examination Room</b>	
T099	Emergency Power OFF Switch
D017	Cable Outlet
D4WS	Dura Diagnost 40 Wall Stand
D030	DuraDiagnost 4.1 Tube Stand
D032	Dura diagnost 40 Patient Table
<b>Technical Area</b>	
T013	Earth Reference and Dynamic Main Switch
GEN	M-Cabinet CXA with Wallbox

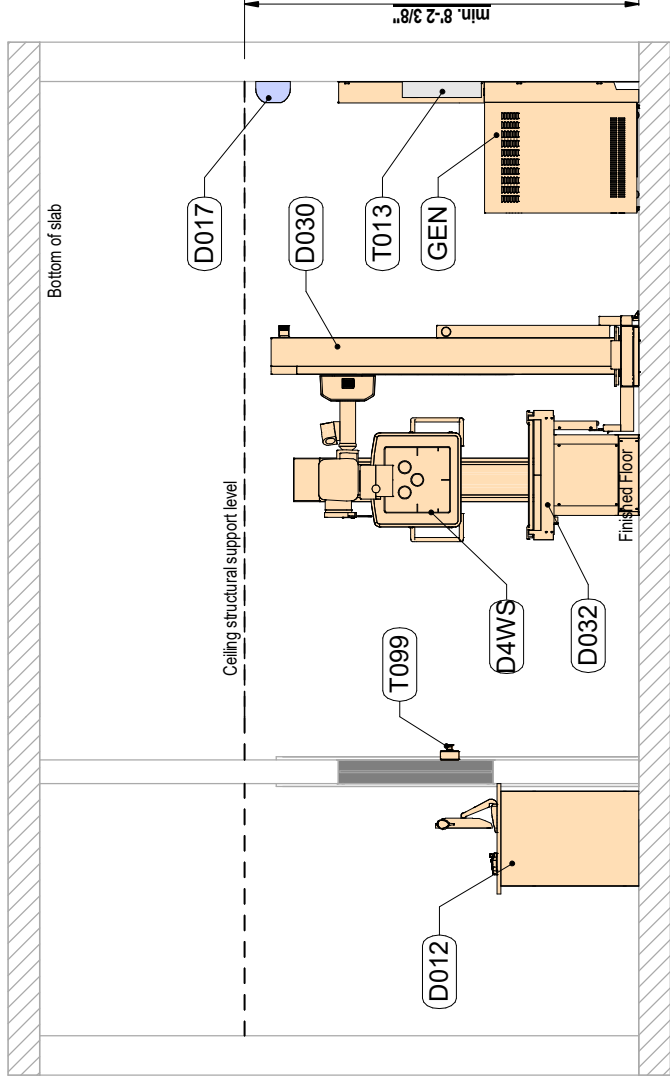

**1: Section A**

□ 1/4" = 1'-0"

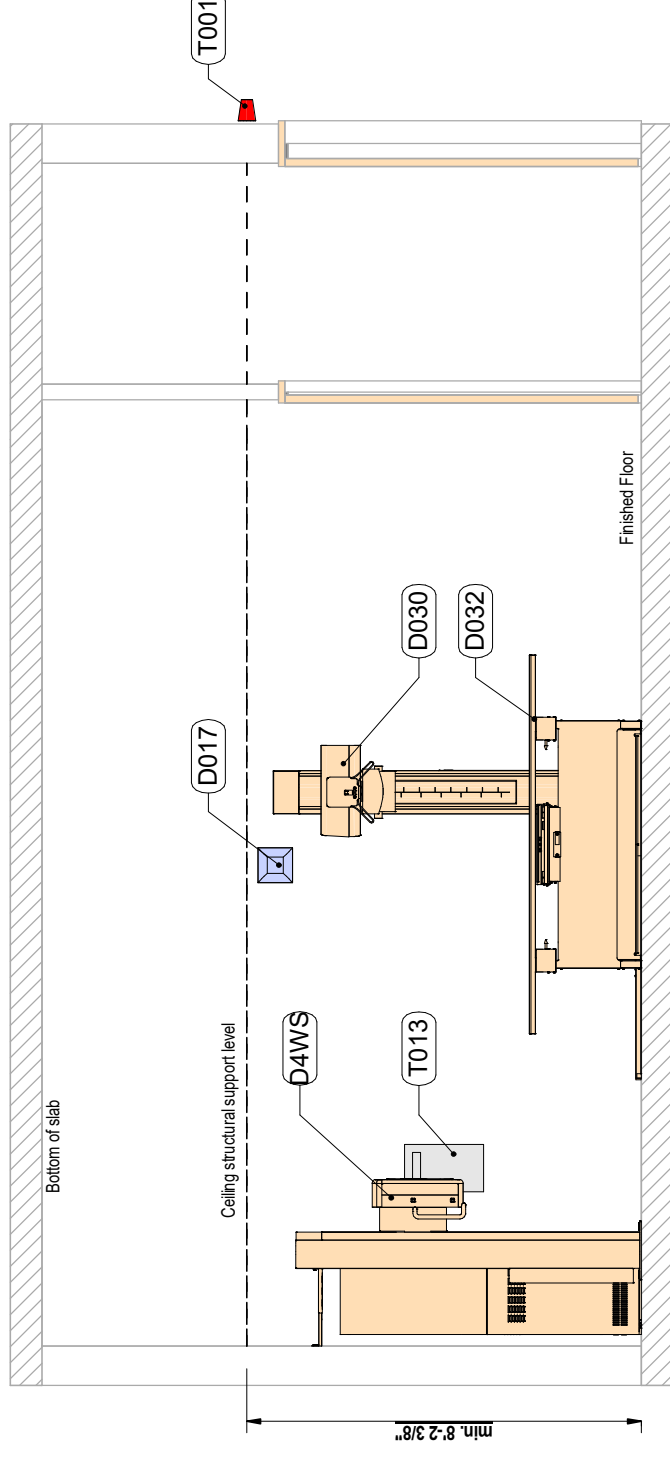

**2: Section B**

□ 1/4" = 1'-0"

Code	Description
T001	Warning light
<b>Control Room</b>	
D012	Eleva Workspot with EEC for C50 Dura Diagnost40
<b>Examination Room</b>	
T099	Emergency Power OFF Switch
D017	Cable Outlet
D4WS	Dura Diagnost 40 Wall Stand
D030	DuraDiagnost 4.1 Tube Stand
D032	Dura diagnost 40 Patient Table
<b>Technical Area</b>	
T013	Earth Reference and Dynamic Main Switch
GEN	M-Cabinet CXA with Wallbox

